


West Barn

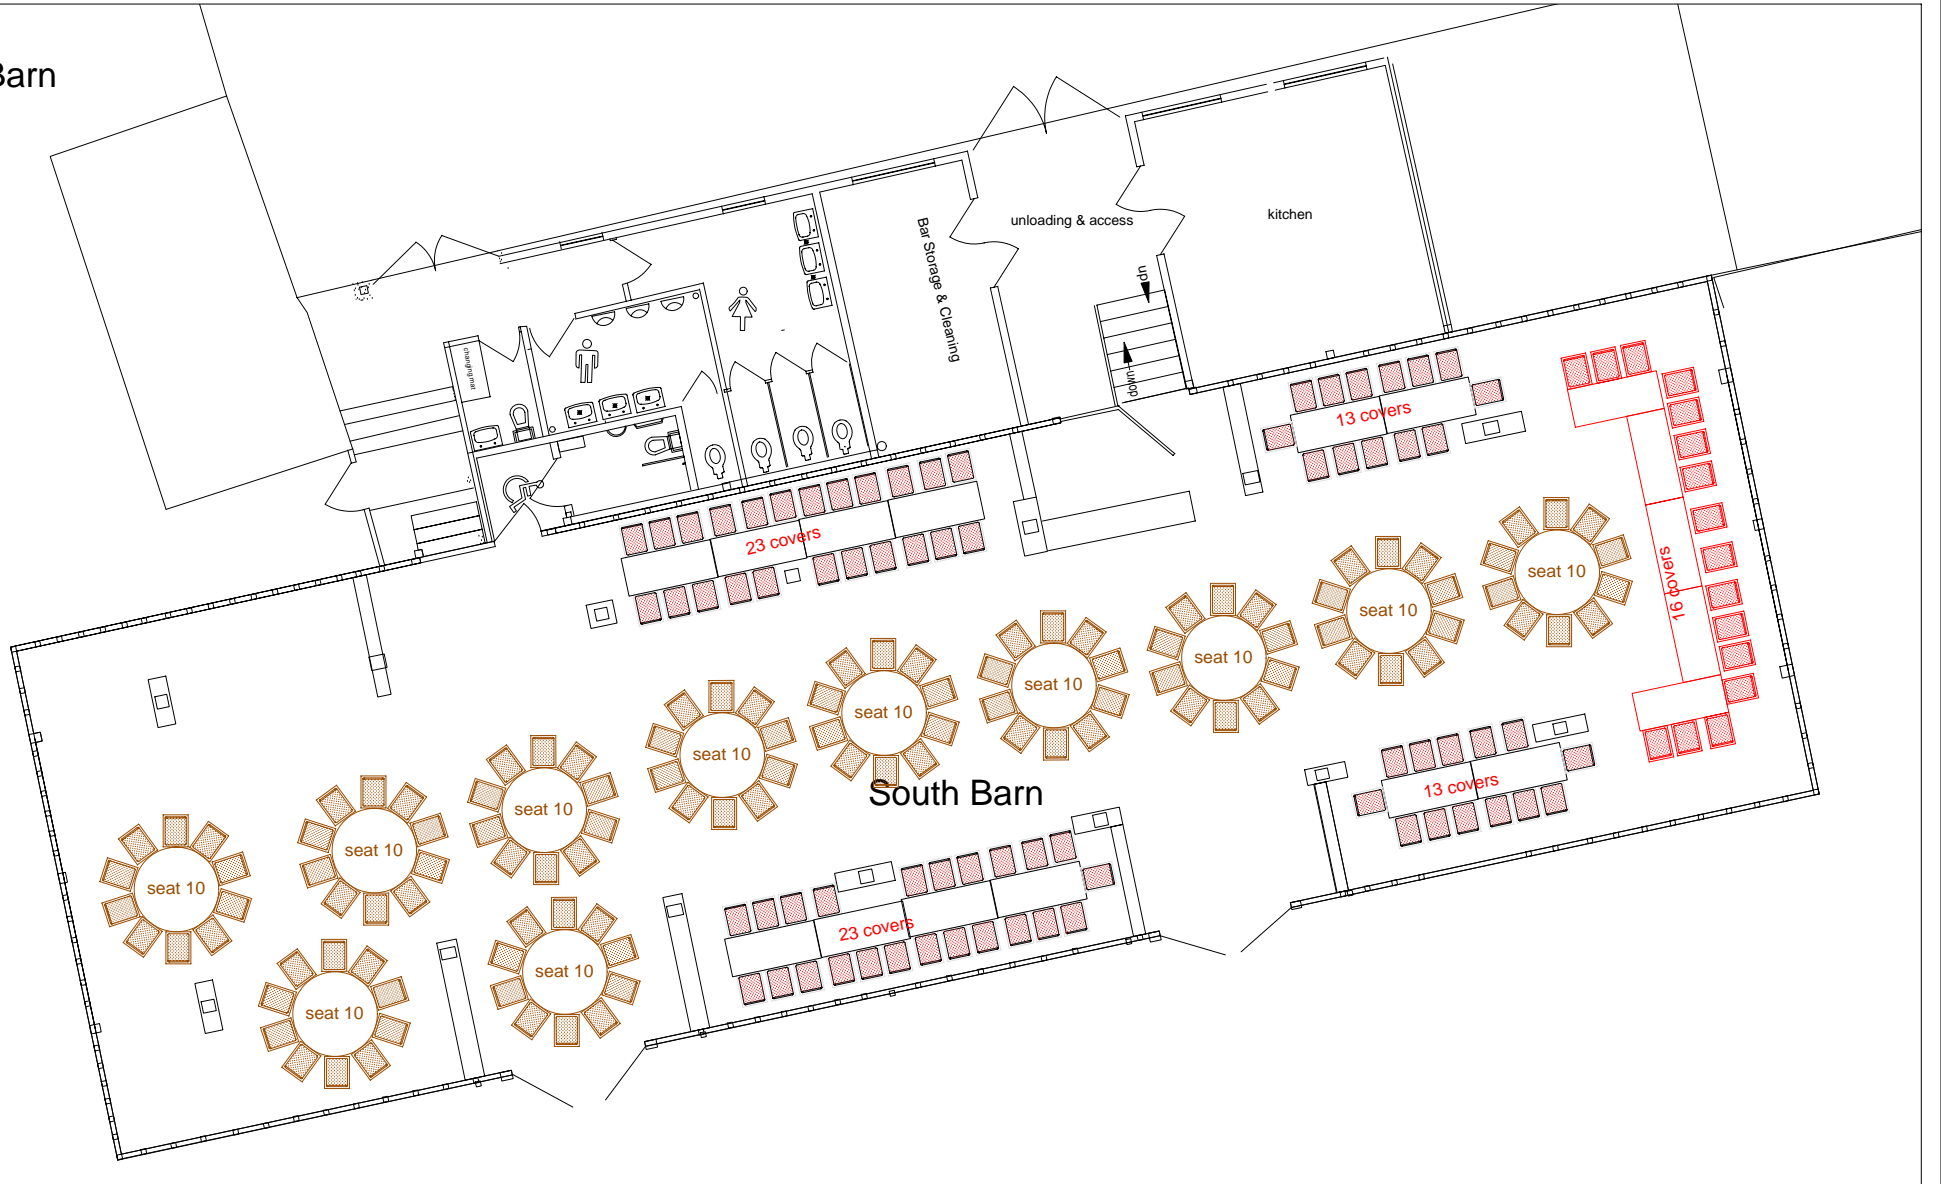

NOTES:

- In Addition:
 4 No 5'6" round tables
 3 No 2'6" x 6'0" rectangular tables
 2 No 3'0" round tables
 2 chairs

Do not scale off this drawing save for planning purposes

CLARK & WILLCOCKS LTD
 Chartered Surveyors, Land & Estate Agents
 92 High Street, Lavenham, Suffolk, CO10 9PZ
 Tel: 01787 248188 Fax: 01787 248199
 mail@lavenham.com www.lavenham.com

Ordnance Survey Map Extracts By Kind Permission of Her Majesty's Stationery Office Licence Number: 40005945

PROJECT:	Alpheton Hall Barns	CLIENT:	
DATE:	22nd June 2009	DRAWING:	Table Layout 198 seats
DRAWN BY:	NREW	SCALE:	1:150
CHECKED BY:		REVISION:	